



Extension and integral garage


Existing Elevations

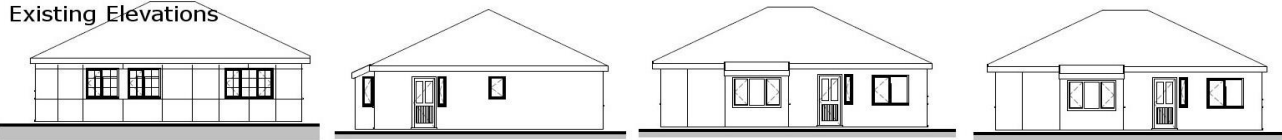

Proposed Elevations

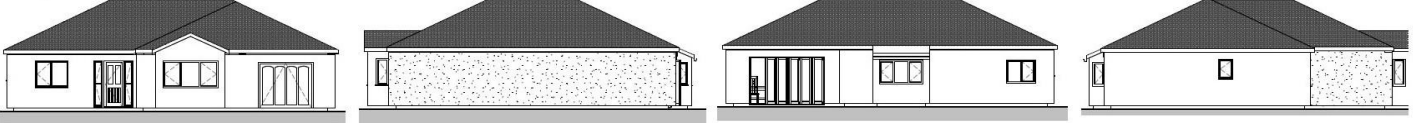

Existing Floor Plan

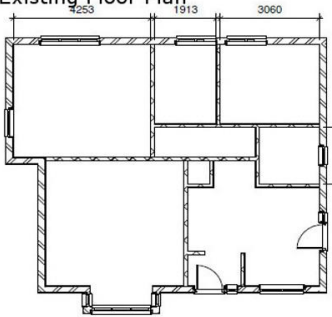

Proposed Floor Plan

